



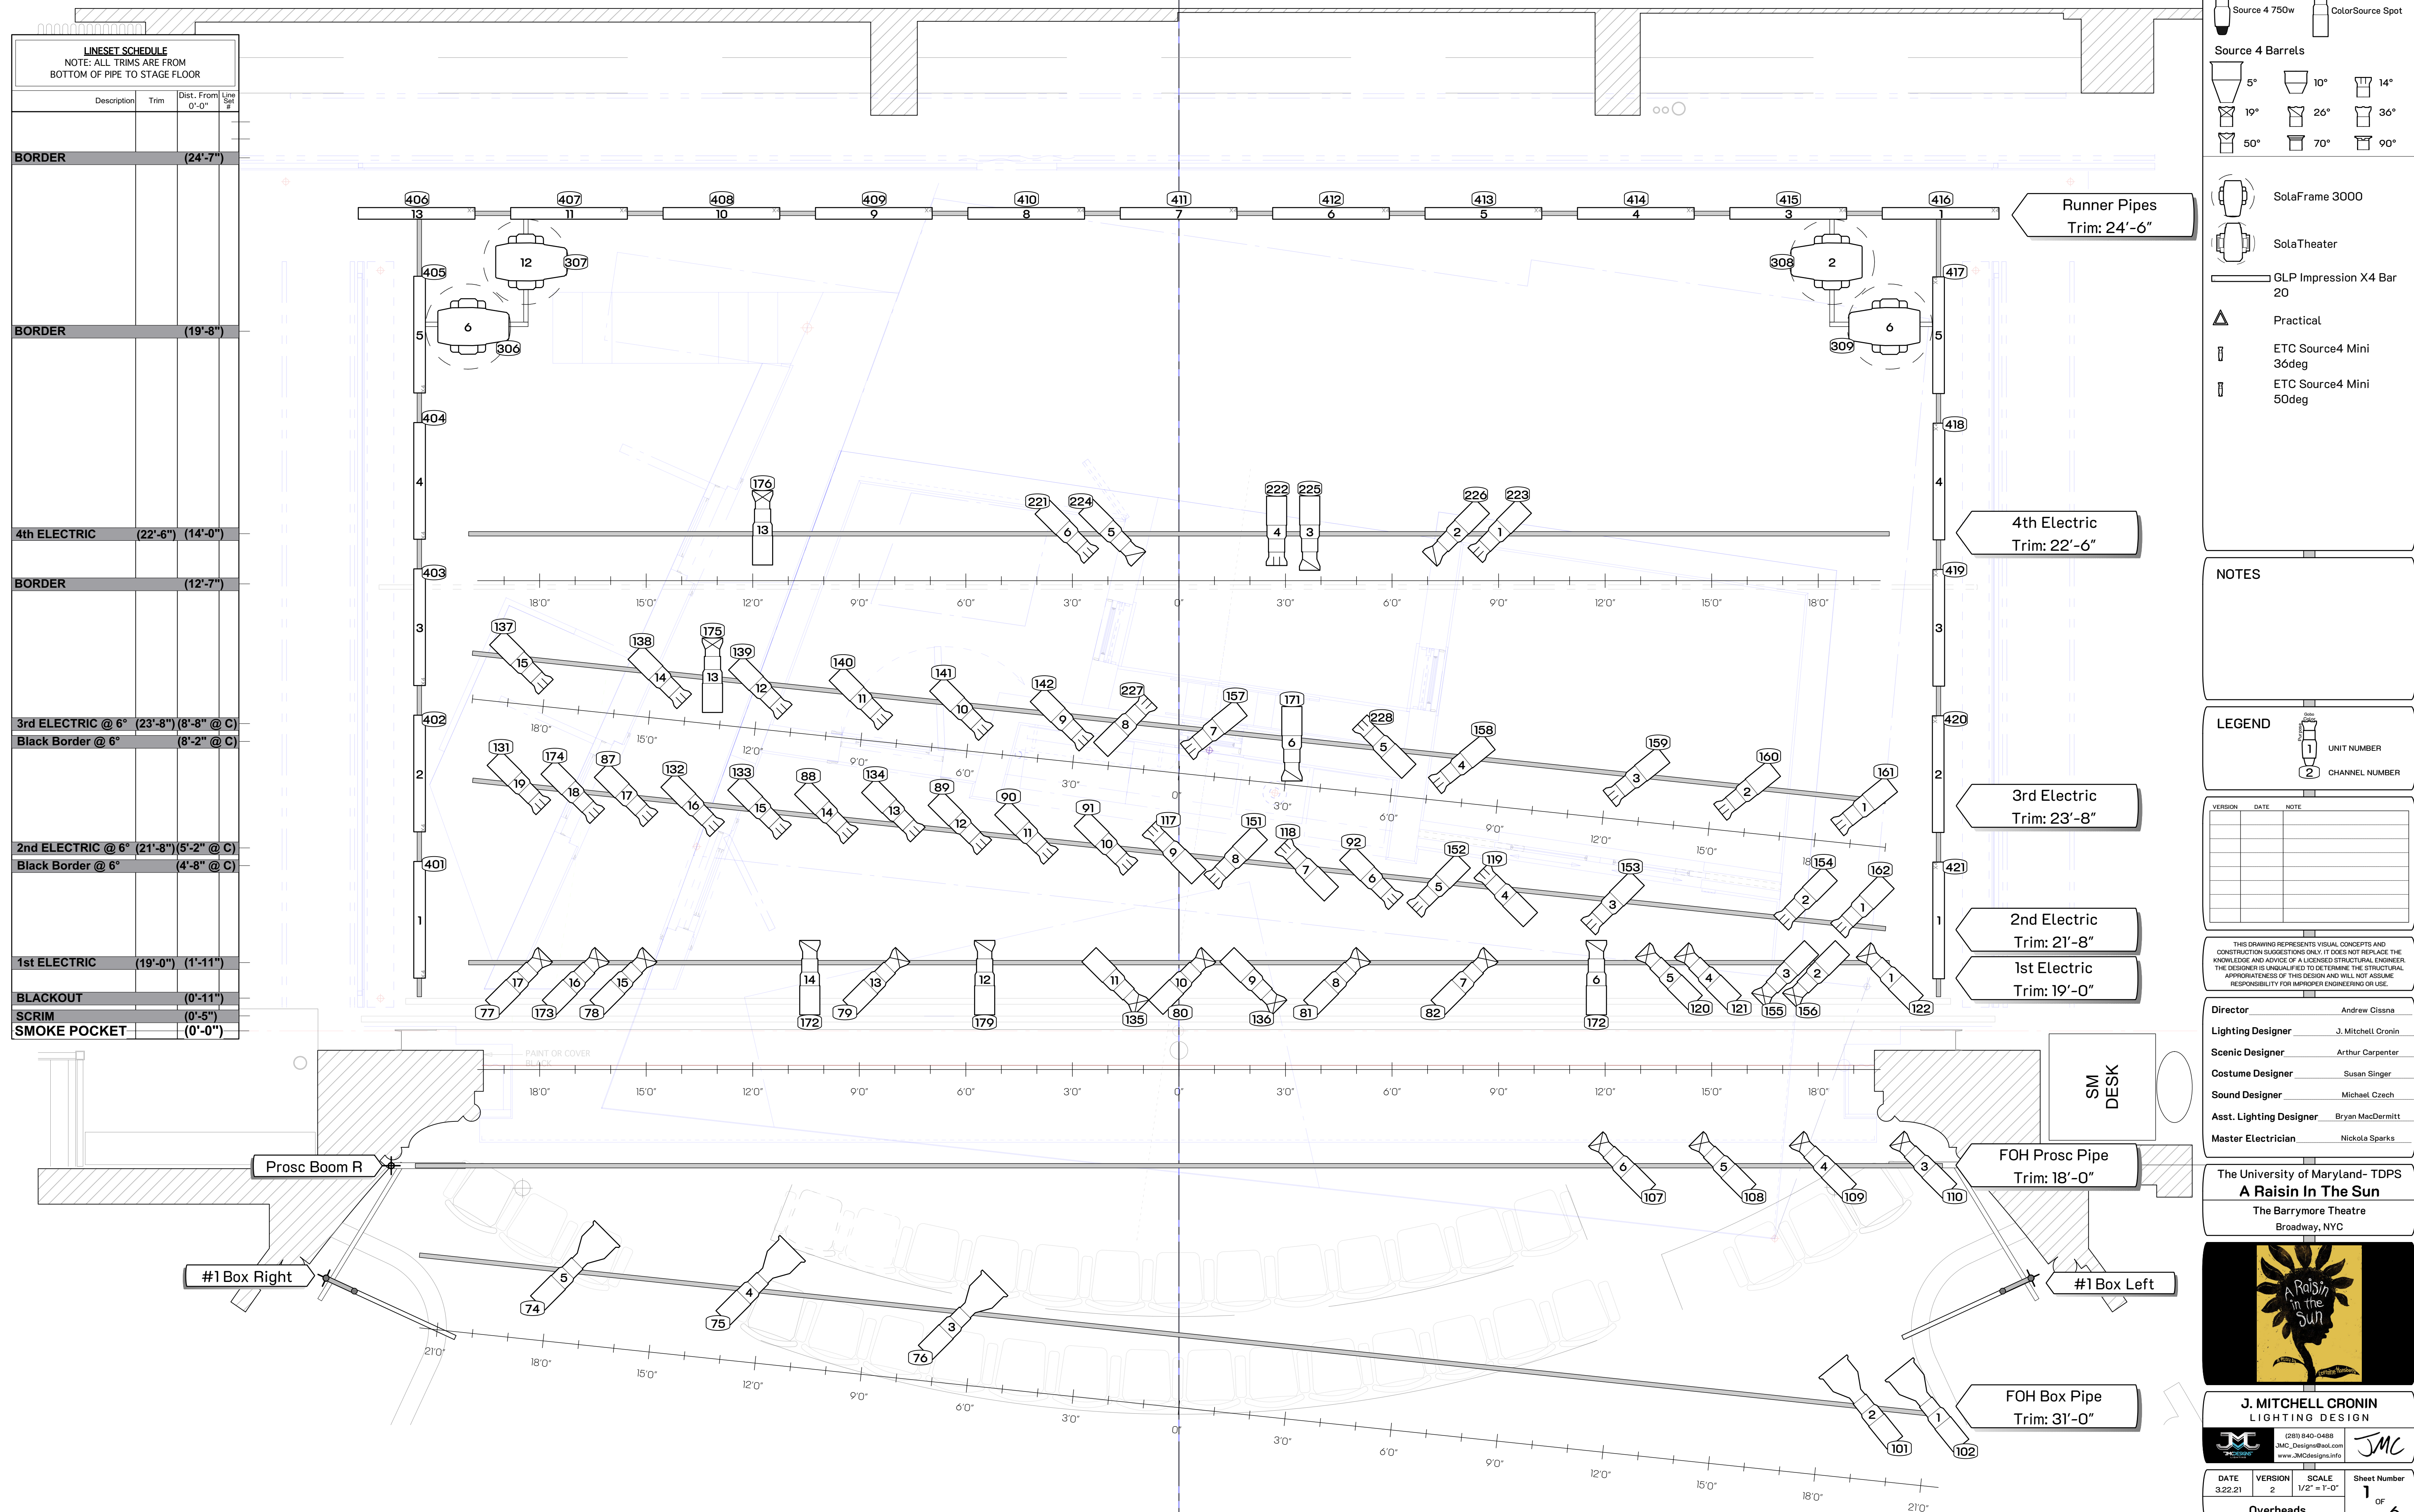

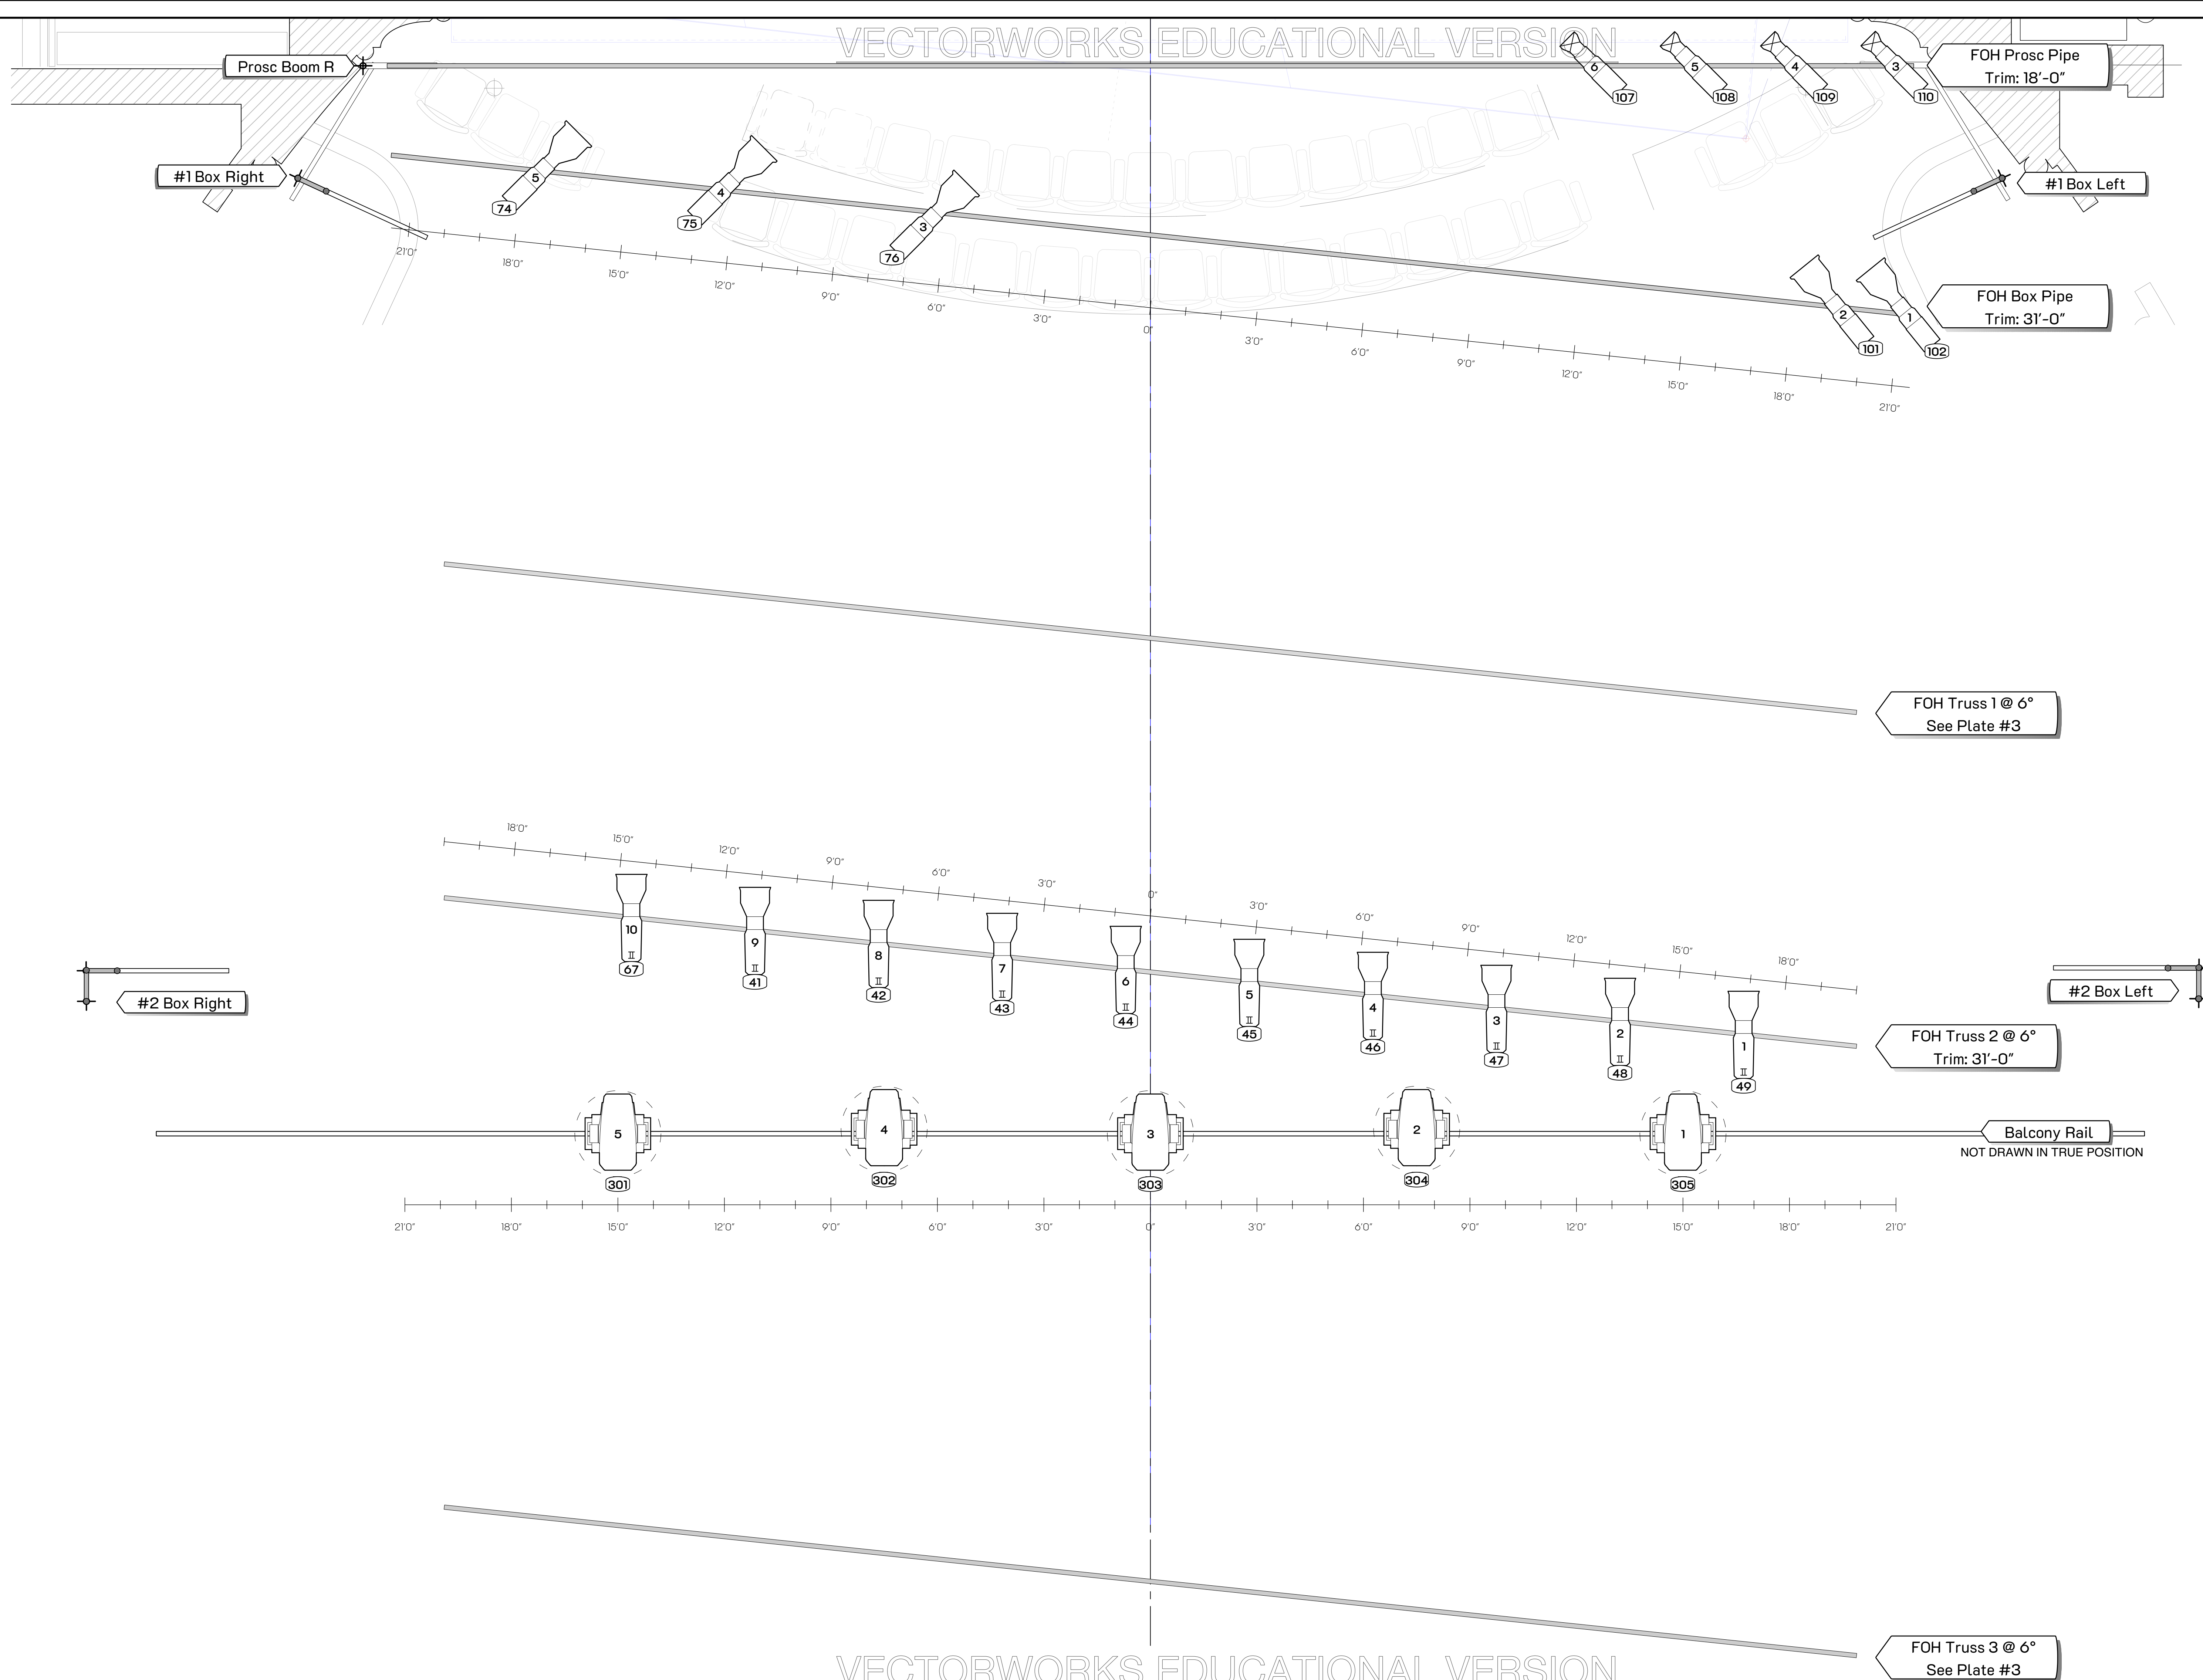

- KEY**
- Source 4 Bodies**
- Source 4 575w
 - Source 4 Lustr2
 - Source 4 750w
 - ColorSource Spot
- Source 4 Barrels**
- 5°, 10°, 14°, 19°, 26°, 36°, 50°, 70°, 90°
- SolaFrame 3000**
- SolaTheater**
- GLP Impression X4 Bar 20**
- Practical**
- ETC Source4 Mini 36deg
 - ETC Source4 Mini 50deg

NOTES


- LEGEND**
- 1 UNIT NUMBER
- 2 CHANNEL NUMBER

VERSION	DATE	NOTE

THIS DRAWING REPRESENTS VISUAL CONCEPTS AND CONSTRUCTION SUGGESTIONS ONLY. IT DOES NOT REPLACE THE KNOWLEDGE AND ADVICE OF A LICENSED STRUCTURAL ENGINEER. THE DESIGNER IS UNQUALIFIED TO DETERMINE THE STRUCTURAL APPROPRIATENESS OF THIS DESIGN AND WILL NOT ASSUME RESPONSIBILITY FOR IMPROPER ENGINEERING OR USE.

Director	Andrew Cissna
Lighting Designer	J. Mitchell Cronin
Scenic Designer	Arthur Carpenter
Costume Designer	Susan Slinger
Sound Designer	Michael Czech
Asst. Lighting Designer	Bryan MacDermitt
Master Electrician	Nickola Sparks


The University of Maryland- TDPS
A Raisin In The Sun
The Barrymore Theatre
Broadway, NYC

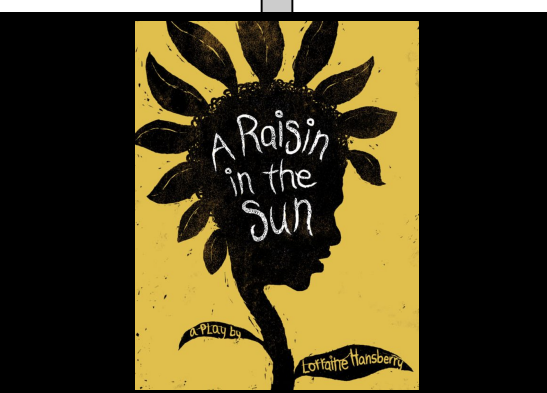

J. MITCHELL CRONIN
LIGHTING DESIGN




DATE 3.22.21	VERSION 2	SCALE 1/2" = 1'-0"	Sheet Number 2 OF 6
FOH			

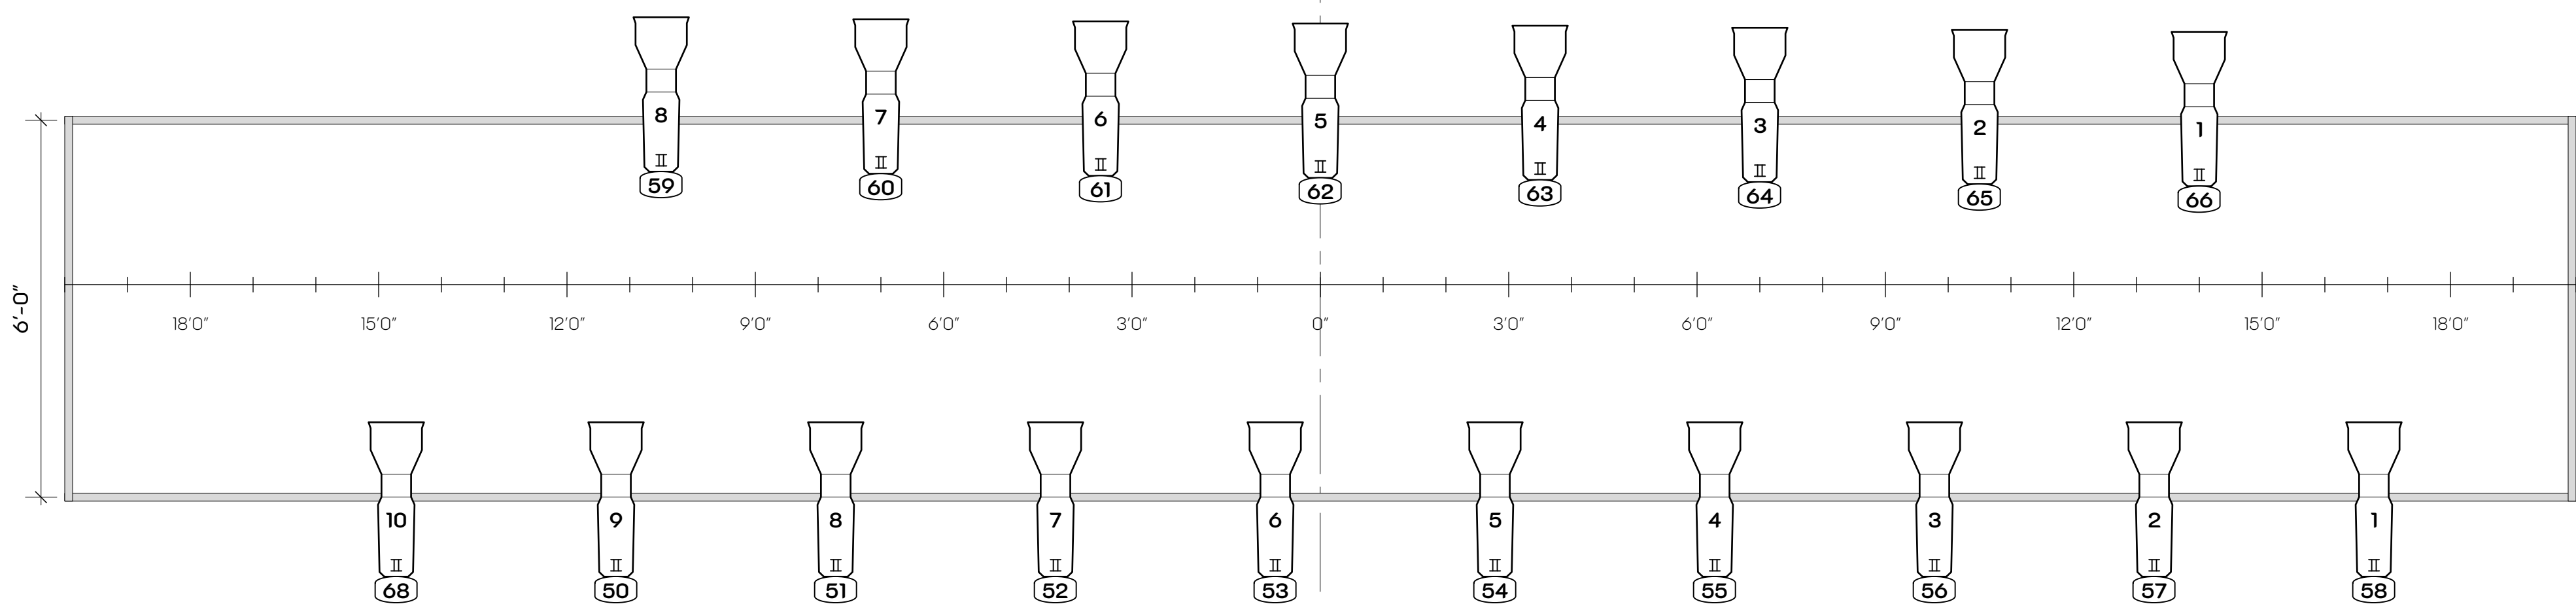

FOH Truss 1- High
Trim: 33'-6"

FOH Truss 1- Low
Trim: 27'-6"

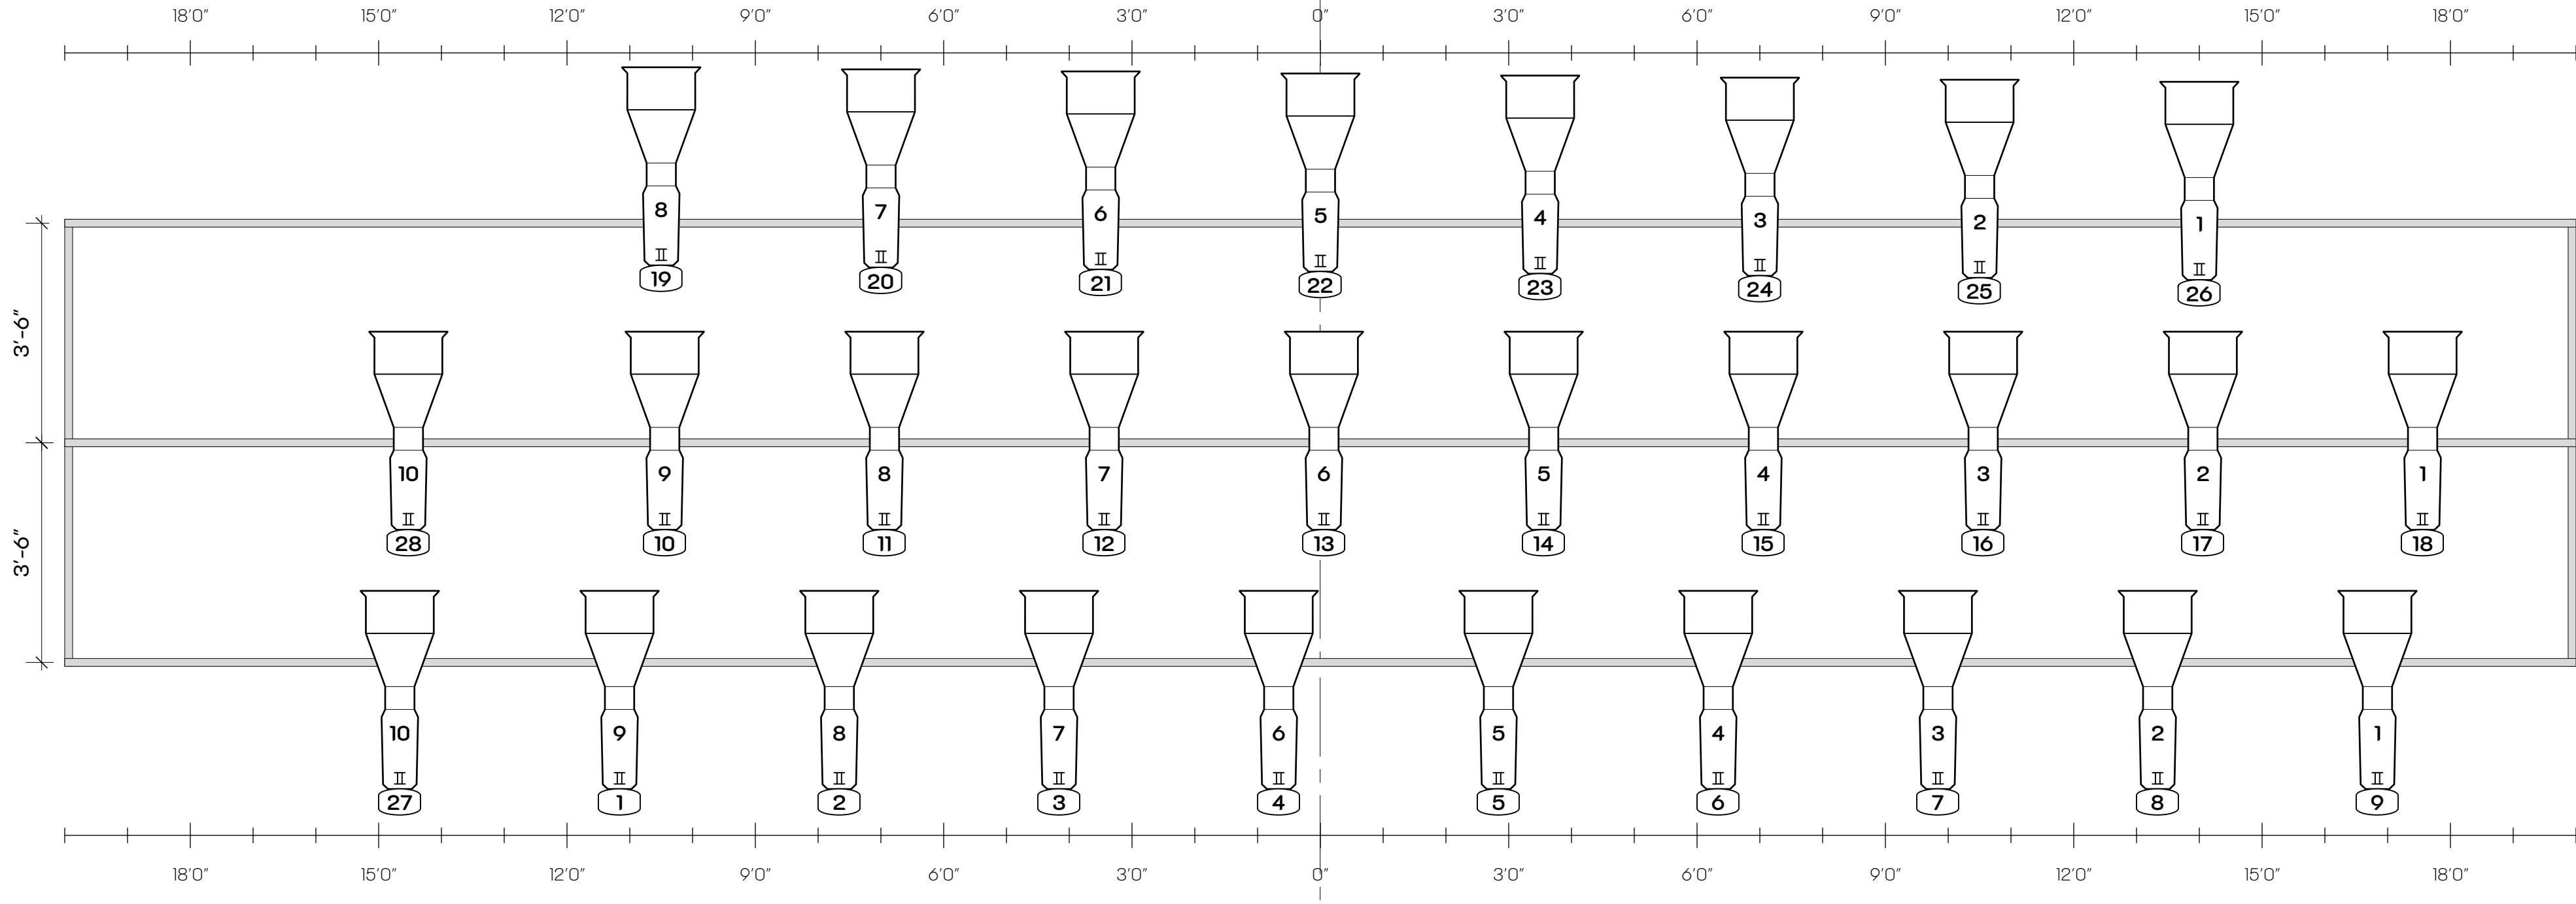

FOH Truss 3- Top
Trim: 37'-0"

FOH Truss 3- Mid
Trim: 33'-6"

FOH Truss 3- Low
Trim: 30'-0"

KEY

Source 4 Bodies

Source 4 575w Source 4 Lustr2

Source 4 750w ColorSource Spot

Source 4 Barrels

5° 10° 14°

19° 26° 36°

50° 70° 90°

SolaFrame 3000

SolaTheater

GLP Impression X4 Bar 20

Practical

ETC Source4 Mini 36deg

ETC Source4 Mini 50deg

NOTES

LEGEND

UNIT NUMBER

CHANNEL NUMBER

VERSION	DATE	NOTE

THIS DRAWING REPRESENTS VISUAL CONCEPTS AND CONSTRUCTION SUGGESTIONS ONLY. IT DOES NOT REPLACE THE KNOWLEDGE AND ADVICE OF A LICENSED STRUCTURAL ENGINEER. THE DESIGNER IS UNQUALIFIED TO DETERMINE THE STRUCTURAL APPROPRIATENESS OF THIS DESIGN AND WILL NOT ASSUME RESPONSIBILITY FOR IMPROPER ENGINEERING OR USE.

Director Andrew Cissna

Lighting Designer J. Mitchell Cronin

Scenic Designer Arthur Carpenter

Costume Designer Susan Slinger

Sound Designer Michael Czech

Asst. Lighting Designer Bryan MacDermitt

Master Electrician Nickola Sparks

The University of Maryland- TDPS

A Raisin In The Sun

The Barrymore Theatre

Broadway, NYC

J. MITCHELL CRONIN


LIGHTING DESIGN

JMC

DATE	VERSION	SCALE	Sheet Number
3.22.21	2	1/2" = 1'-0"	3 OF 6

FOH Detail

LINESET SCHEDULE			
NOTE: ALL TRIMS ARE FROM BOTTOM OF PIPE TO STAGE FLOOR			
Description	Trim	Dist. From 0'-0"	Line Set #
BORDER		(24'-7")	
BORDER		(19'-8")	
4th ELECTRIC		(22'-6") (14'-0")	
BORDER		(12'-7")	
3rd ELECTRIC @ 6"		(23'-8") (8'-8" @ C)	
Black Border @ 6"		(8'-2" @ C)	
2nd ELECTRIC @ 6"		(21'-8") (5'-2" @ C)	
Black Border @ 6"		(4'-8" @ C)	
1st ELECTRIC		(19'-0") (1'-11")	
BLACKOUT		(0'-11")	
SCRIM		(0'-5")	
SMOKE POCKET		(0'-0")	

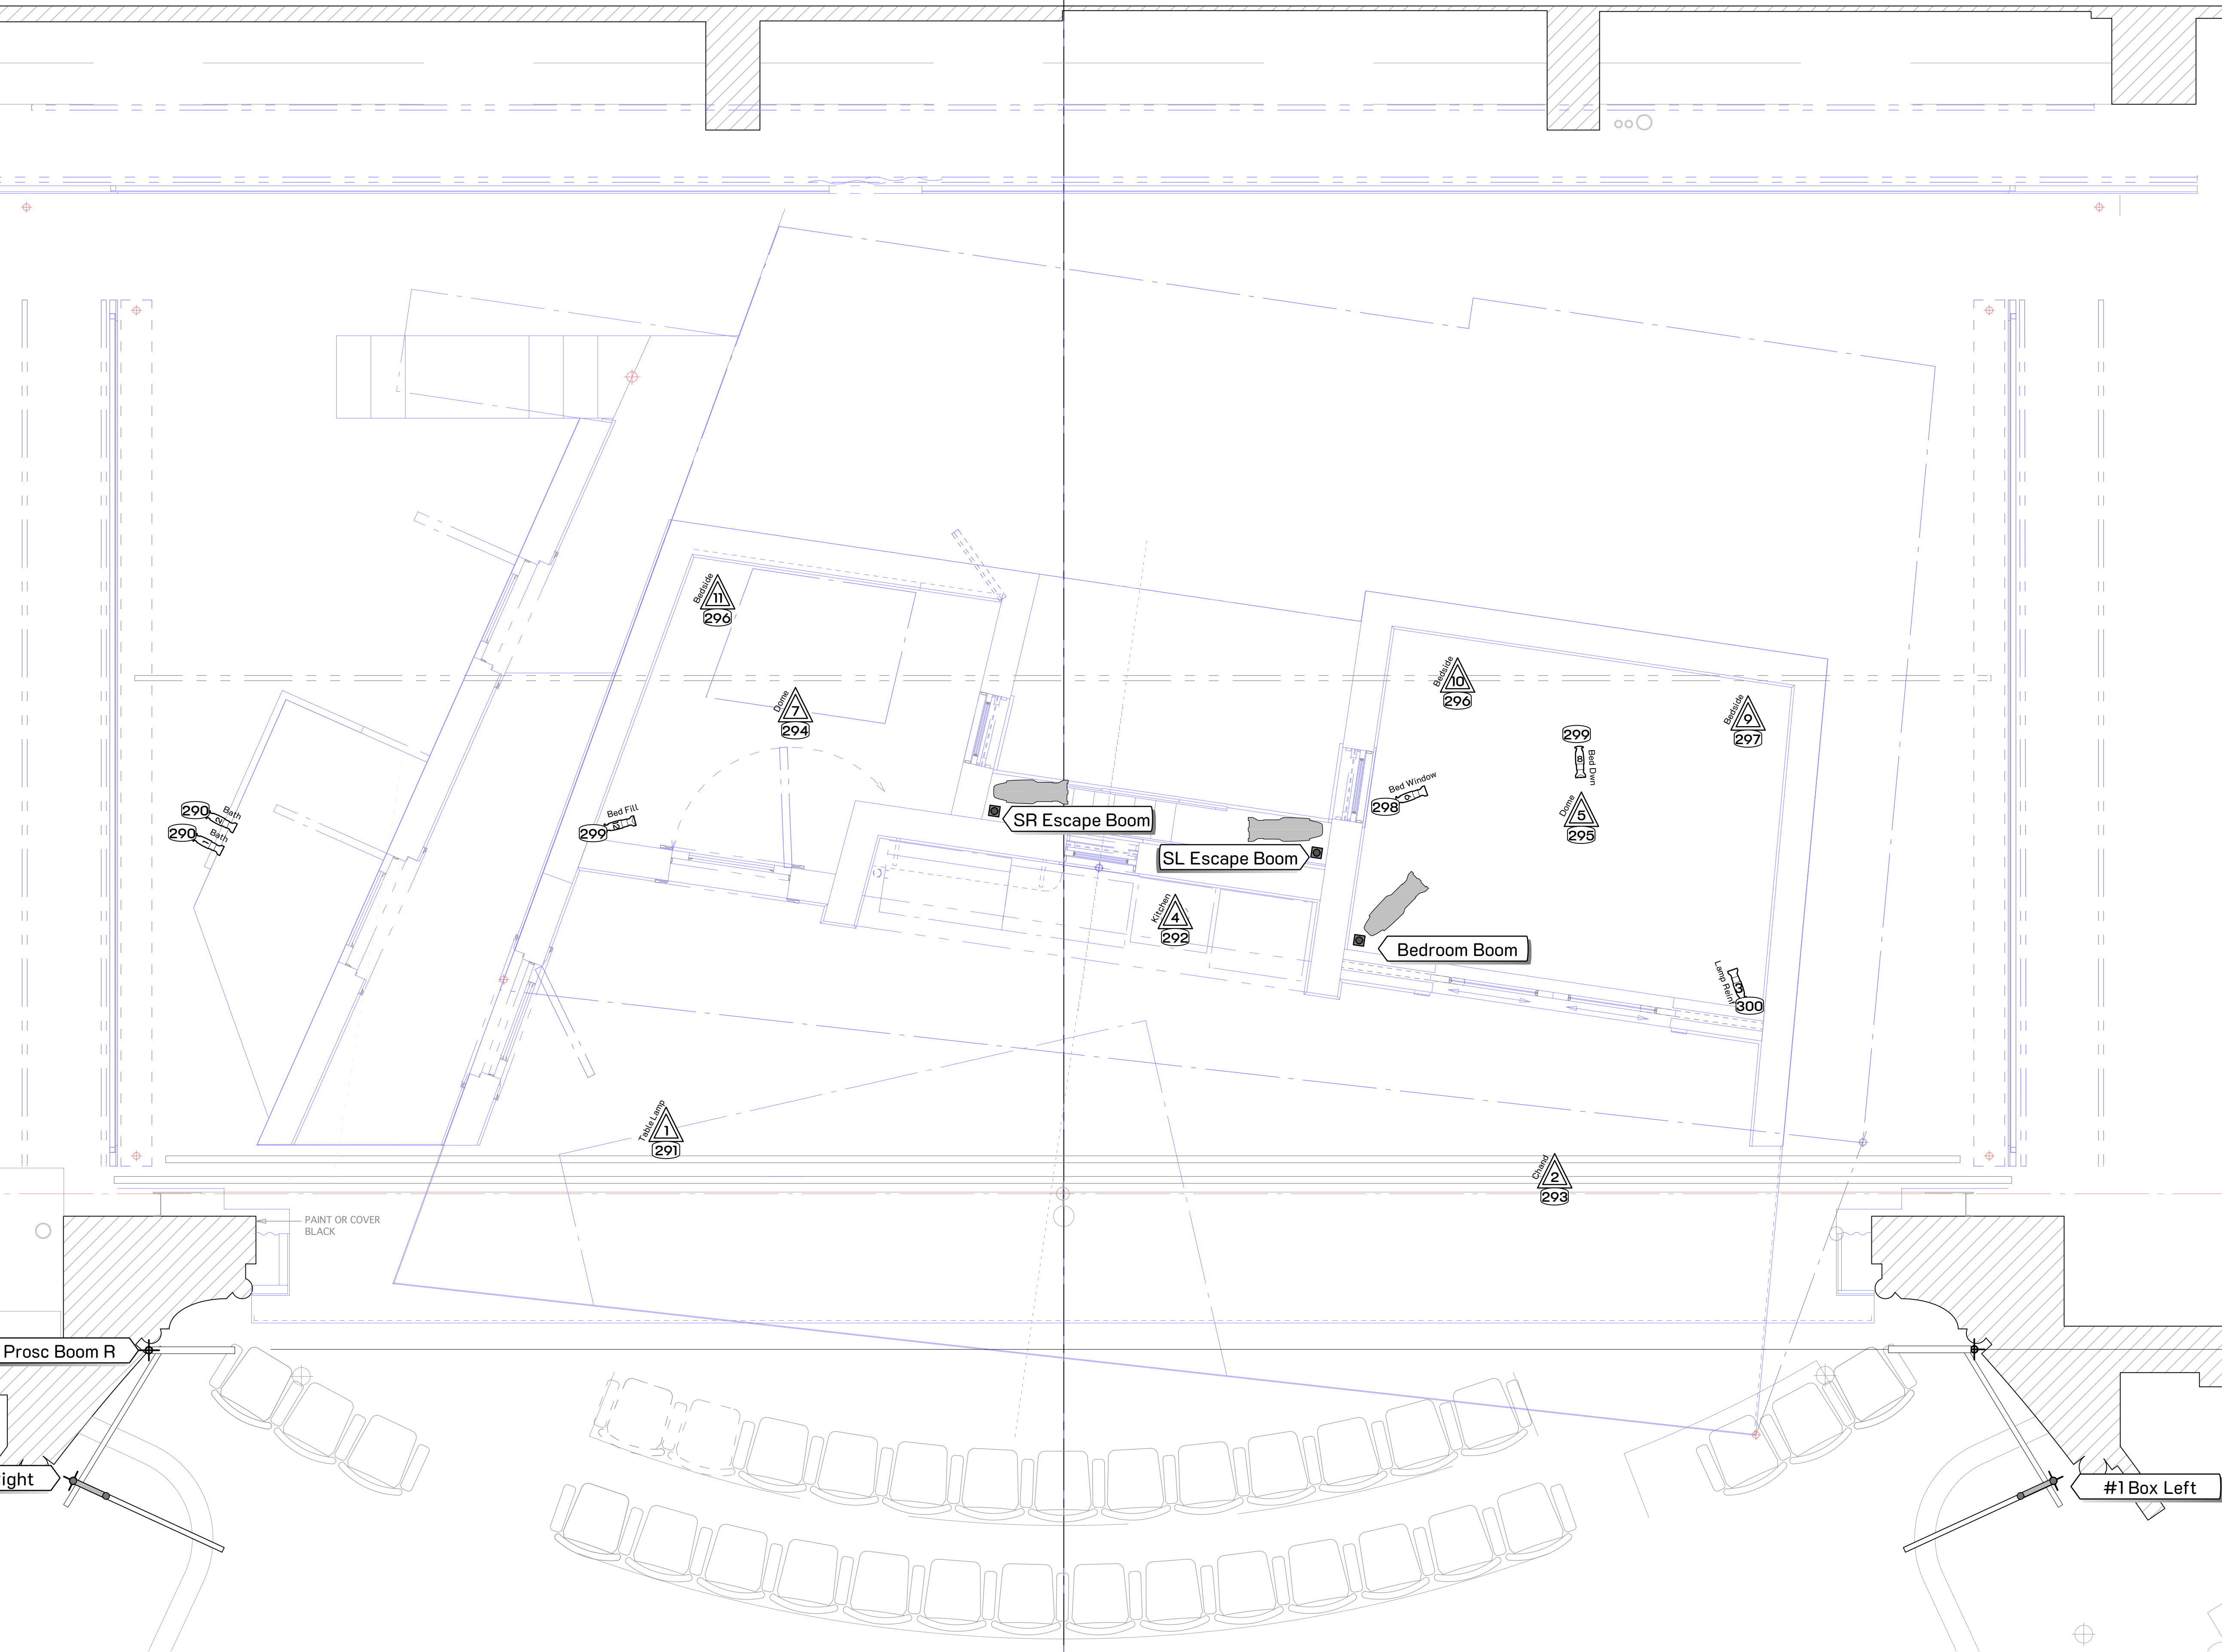

KEY

Source 4 Bodies

Source 4 575w Source 4 Lustr2

Source 4 750w ColorSource Spot

Source 4 Barrels

5° 10° 14°

19° 26° 36°

50° 70° 90°

SolaFrame 3000

SolaTheater

GLP Impression X4 Bar 20

Practical

ETC Source4 Mini 36deg

ETC Source4 Mini 50deg

NOTES

LEGEND

UNIT NUMBER

CHANNEL NUMBER

VERSION	DATE	NOTE

THIS DRAWING REPRESENTS VISUAL CONCEPTS AND CONSTRUCTION SUGGESTIONS ONLY. IT DOES NOT REPLACE THE KNOWLEDGE AND ADVICE OF A LICENSED STRUCTURAL ENGINEER. THE DESIGNER IS UNQUALIFIED TO DETERMINE THE STRUCTURAL APPROPRIATENESS OF THIS DESIGN AND WILL NOT ASSUME RESPONSIBILITY FOR IMPROPER ENGINEERING OR USE.

Director Andrew Cissna

Lighting Designer J. Mitchell Cronin

Scenic Designer Arthur Carpenter

Costume Designer Susan Slinger

Sound Designer Michael Czech

Asst. Lighting Designer Bryan MacDermitt

Master Electrician Nickola Sparks

The University of Maryland- TDPS

A Raisin In The Sun

The Barrymore Theatre

Broadway, NYC

J. MITCHELL CRONIN

LIGHTING DESIGN

(201) 840-0488



JMC_Designs@iCloud.com

www.JMCDesigns.info

JMC

DATE	VERSION	SCALE	Sheet Number
3.22.21	2	1/4" = 1'-0"	4 OF 6

Deck

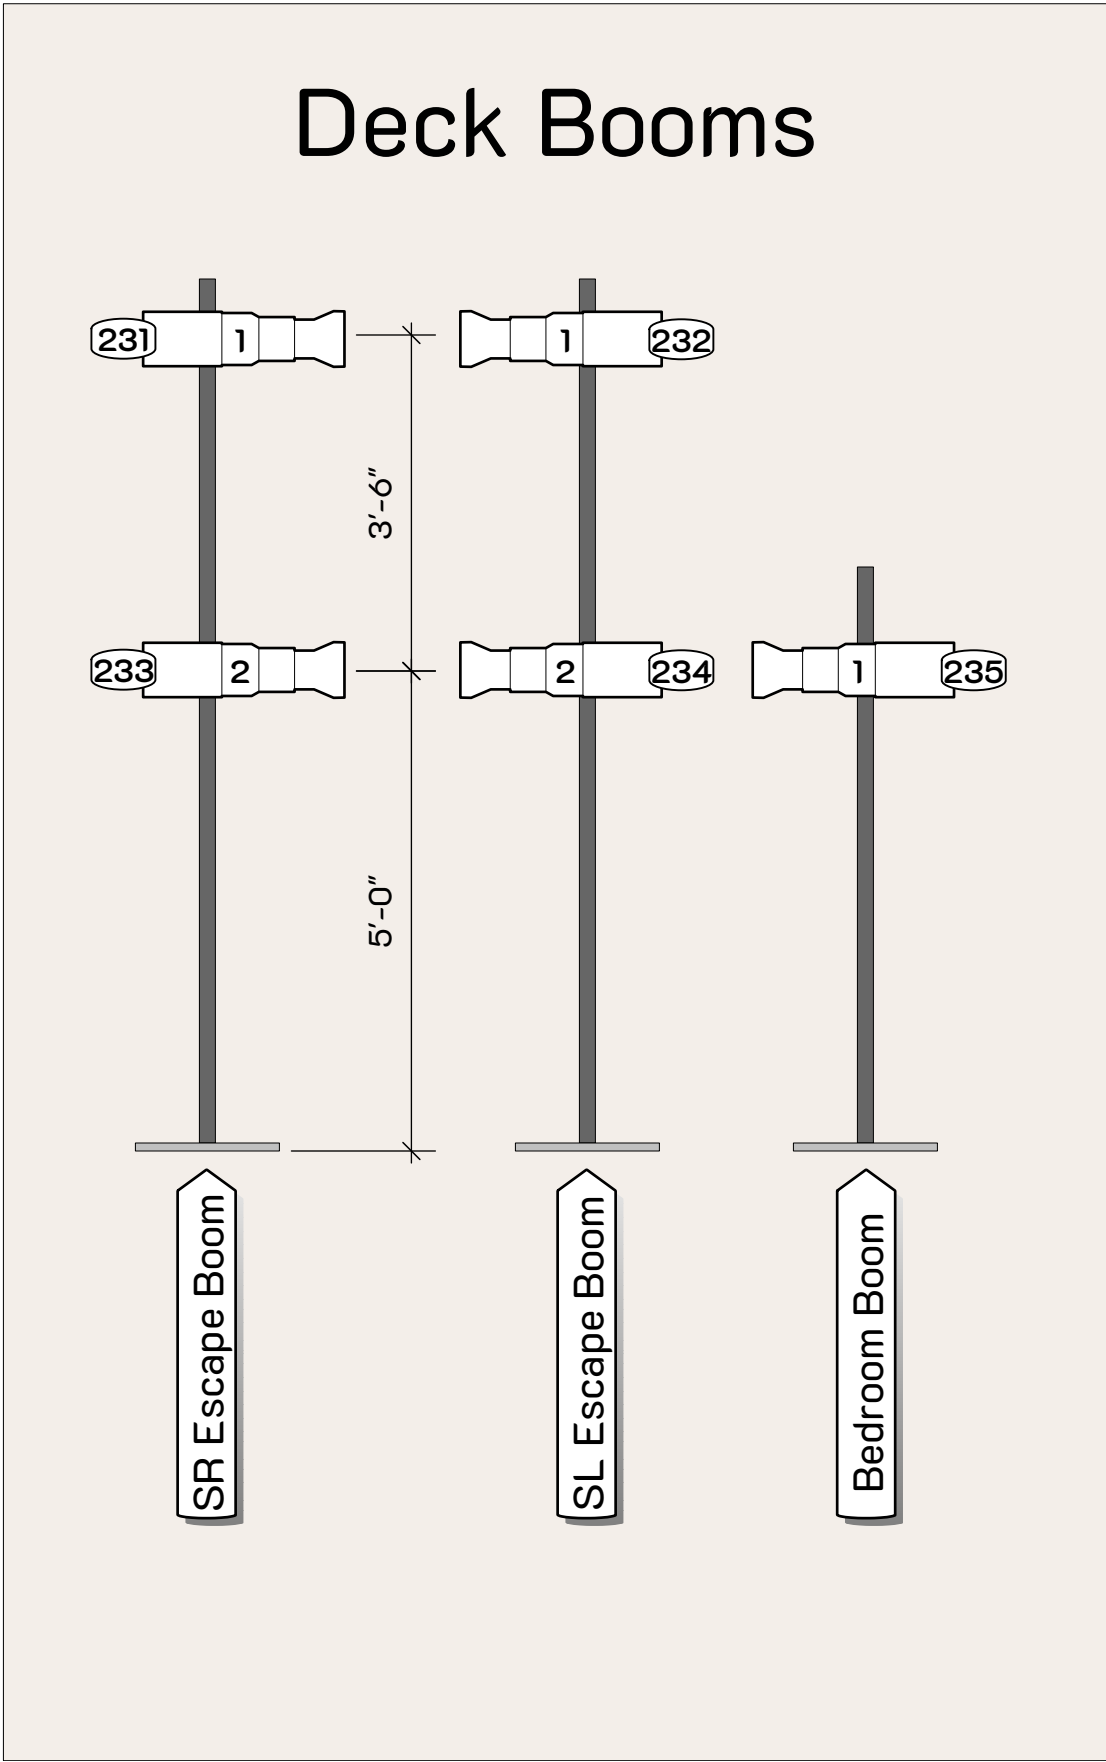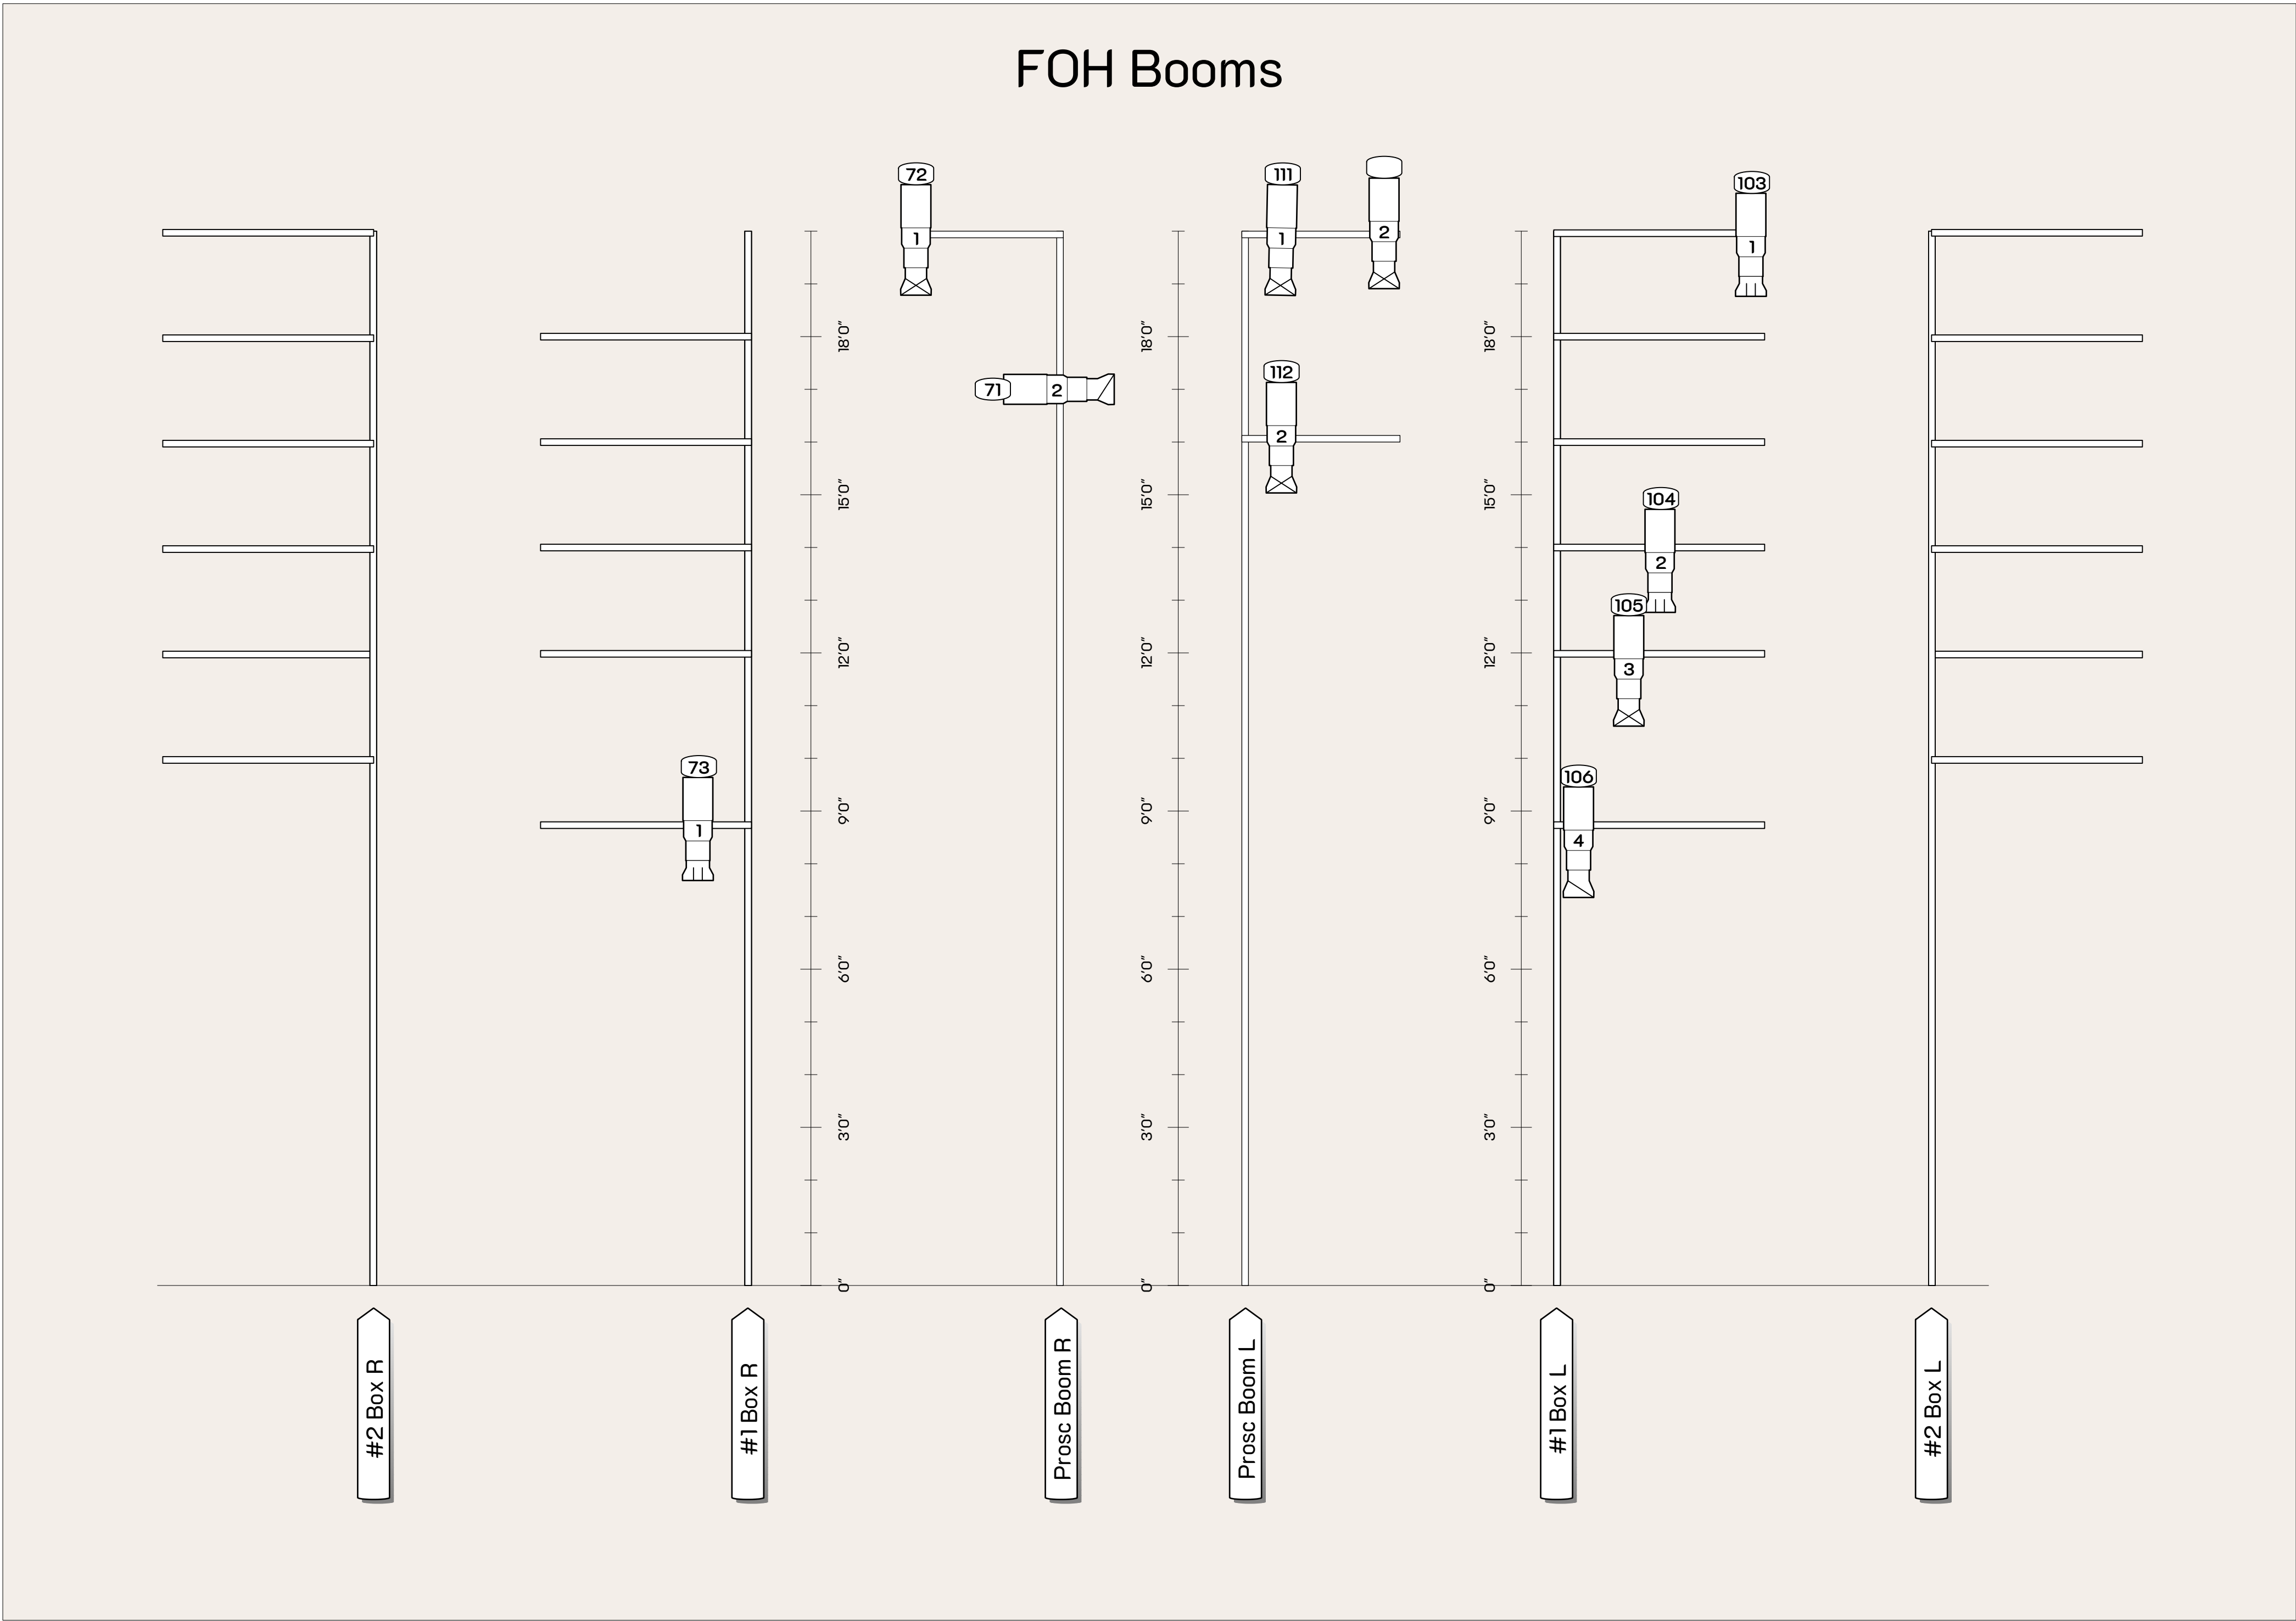

KEY

Source 4 Bodies

Source 4 575w

Source 4 Lustr2

Source 4 750w

ColorSource Spot

Source 4 Barrels

5°

10°

14°

19°

26°

36°

50°

70°

90°

SolaFrame 3000

SolaTheater

GLP Impression X4 Bar 20

Practical

ETC Source4 Mini 36deg

ETC Source4 Mini 50deg

NOTES

LEGEND

UNIT NUMBER

CHANNEL NUMBER

VERSION	DATE	NOTE

THIS DRAWING REPRESENTS VISUAL CONCEPTS AND CONSTRUCTION SUGGESTIONS ONLY. IT DOES NOT REPLACE THE KNOWLEDGE AND ADVICE OF A LICENSED STRUCTURAL ENGINEER. THE DESIGNER IS UNQUALIFIED TO DETERMINE THE STRUCTURAL APPROPRIATENESS OF THIS DESIGN AND WILL NOT ASSUME RESPONSIBILITY FOR IMPROPER ENGINEERING OR USE.

Director

Andrew Cissna

Lighting Designer

J. Mitchell Cronin

Scenic Designer

Arthur Carpenter

Costume Designer

Susan Slinger

Sound Designer

Michael Czech

Asst. Lighting Designer

Bryan MacDermitt

Master Electrician

Nickola Sparks

The University of Maryland- TDPS

A Raisin In The Sun

The Barrymore Theatre

Broadway, NYC

J. MITCHELL CRONIN

LIGHTING DESIGN

JMC


(201) 840-0488

JMC_Designs@red.com

www.JMCDesigns.info

DATE	VERSION	SCALE	Sheet Number
3.22.21	2	1/4" = 1'-0"	5 OF 6

Booms

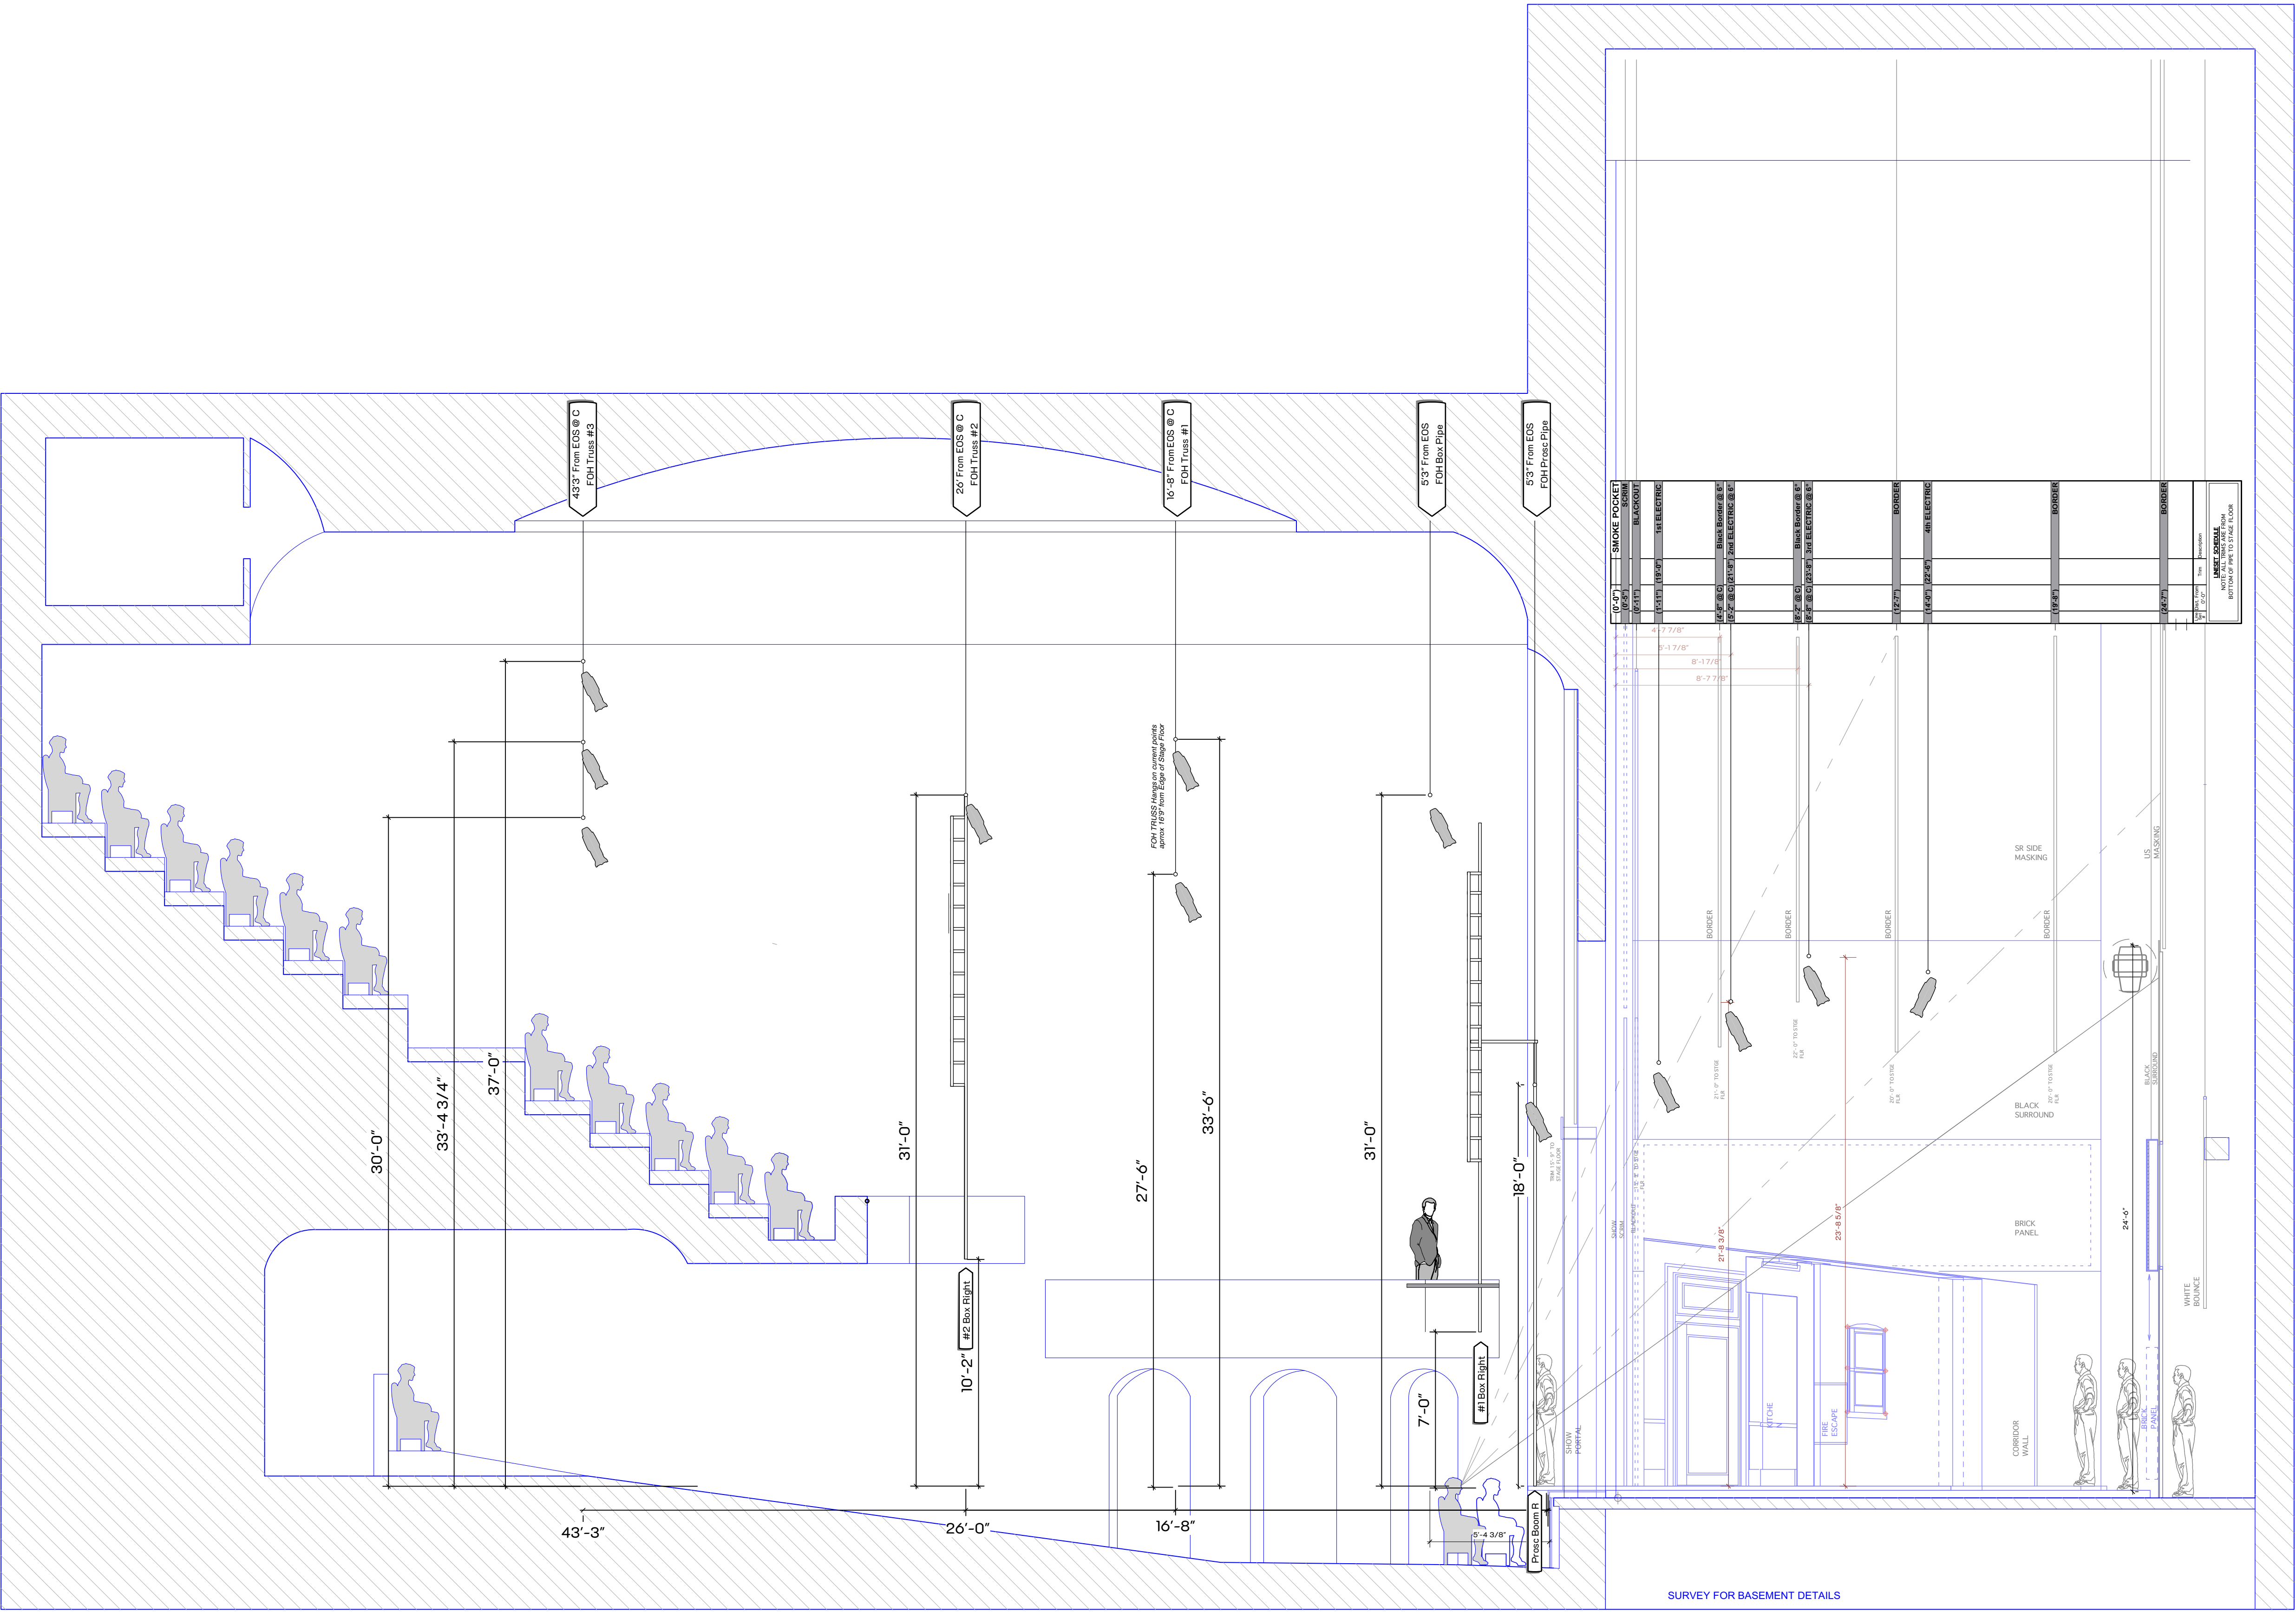

KEY
Source 4 Bodies
Source 4 575w
Source 4 750w
Source 4 Lustr2
ColorSource Spot
Source 4 Barrels
5° 10° 14°
19° 26° 36°
50° 70° 90°
SolaFrame 3000
SolaTheater
GLP Impression X4 Bar 20
Practical
ETC Source4 Mini 36deg
ETC Source4 Mini 50deg

NOTES

LEGEND
UNIT NUMBER
CHANNEL NUMBER

VERSION	DATE	NOTE

THIS DRAWING REPRESENTS VISUAL CONCEPTS AND CONSTRUCTION SUGGESTIONS ONLY. IT DOES NOT REPLACE THE KNOWLEDGE AND ADVICE OF A LICENSED STRUCTURAL ENGINEER. THE DESIGNER IS UNQUALIFIED TO DETERMINE THE STRUCTURAL APPROPRIATENESS OF THIS DESIGN AND WILL NOT ASSUME RESPONSIBILITY FOR IMPROPER ENGINEERING OR USE.

Director Andrew Cissna
Lighting Designer J. Mitchell Cronin
Scenic Designer Arthur Carpenter
Costume Designer Susan Singer
Sound Designer Michael Czech
Asst. Lighting Designer Bryan MacDermitt
Master Electrician Nickola Sparks

The University of Maryland- TDPS
A Raisin In The Sun
The Barrymore Theatre
Broadway, NYC

J. MITCHELL CRONIN
LIGHTING DESIGN
JMC
(201) 840-0488
JMC_Designs@aol.com
www.JMCDesigns.info

DATE	VERSION	SCALE	Sheet Number
3.22.21	2	1/4" = 1'-0"	6 OF 6

Section